

© Copyright 2018 Shinberg Levinas Architectural Design Inc.
All rights reserved worldwide

OWNER

GUTSCHICK, LITTLE & WEBER, P.A.
3909 NATIONAL DRIVE, SUITE 250
BURTONSVILLE, MD 20866
(301) 421-4024

MELEY MENGSTU
10406 HEADLY CT
FAIRFAX VA 22032
(571) 357-8098

FRIEDMAN ENGINEERING, LLC
13975 CONNECTICUT AVE., STE 220
SILVER SPRING, MD 20906
(301) 298-5070

ASTUTE ENGINEERING
8614 WESTWOOD CENTER DR., SUITE 440
VIENNA, VA 22182
(202) 400-2004

NYIKOS-GARCIA FOODSERVICE DESIGN
18219-A FLOWER HILL WAY
GAITHERSBURG, MD 20879
(240) 683-9530

[illegible]

DocuSigned by
 Todd Friedland
 DE-CE5000434-0

PROFESSIONAL CERTIFICATION:
I CERTIFY THAT THESE DOCUMENTS WERE PREPARED OR
APPROVED BY ME, AND THAT I AM A DULY LICENSED ENGINEER
UNDER THE LAWS OF THE STATE OF MARYLAND, LICENSE NUMBER
45093. EXPIRATION DATE 2/24/2028

DATE: 08/17/2026

SCALE: As indicated


P102



02 | **KEYPLAN**
SCALE: 3/64" = 1'-0"

01 | 01 LEVEL DEMOLITION PLAN
SCALE: 1/4" = 1'-0"

02 | **KEYPLAN**
SCALE: 3/64" = 1'-0"

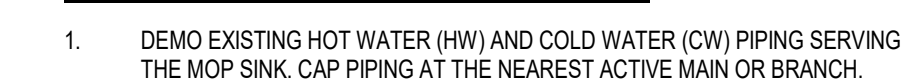

© Copyright 2018 Shinberg-Levinas Architectural Design Inc.
All rights reserved worldwide

ANJUMAN-E-EZZI MASJID MOSQUE

GUTSCHICK, LITTLE & WEBER, P.A.
3909 NATIONAL DRIVE, SUITE 250
BURTONSVILLE, MD 20866
(301) 421-4024

MELEY MENGSTU
10406 HEADLY CT
FAIRFAX VA 22032
(571) 357-8098

FRIEDMAN ENGINEERING, LLC
13975 CONNECTICUT AVE., STE 22
SILVER SPRING, MD 20906
(301) 298-5070

ASTUTE ENGINEERING
8614 WESTWOOD CENTER DR., SUITE 440
VIENNA, VA 22182
(202) 400-2004

NYIKOS-GARCIA FOODSERVICE DESIGN
18219-A FLOWER HILL WAY
GAITHERSBURG, MD 20879
(240) 683-9530

[illegible]

Seal of the State of Maryland Professional Engineer. The seal is circular with "STATE OF MARYLAND" at the top and "PROFESSIONAL ENGINEER" at the bottom. In the center is the coat of arms of the State of Maryland. The name "TODD D. FRIEDLAND" and the license number "45093" are inscribed around the inner circle.


PROFESSIONAL CERTIFICATION:
I CERTIFY THAT THESE DOCUMENTS WERE PREPARED OR
APPROVED BY ME, AND THAT I AM A DULY LICENSED ENGINEER
UNDER THE LAWS OF THE STATE OF MARYLAND, LICENSE NUMBER
45093 EXPIRATION DATE 2/24/2028

DATE: 08/17/2026


SCALE: As indicated

PLUMBING 02 LEVEL SANITARY DEMOLITION PLAN

P103

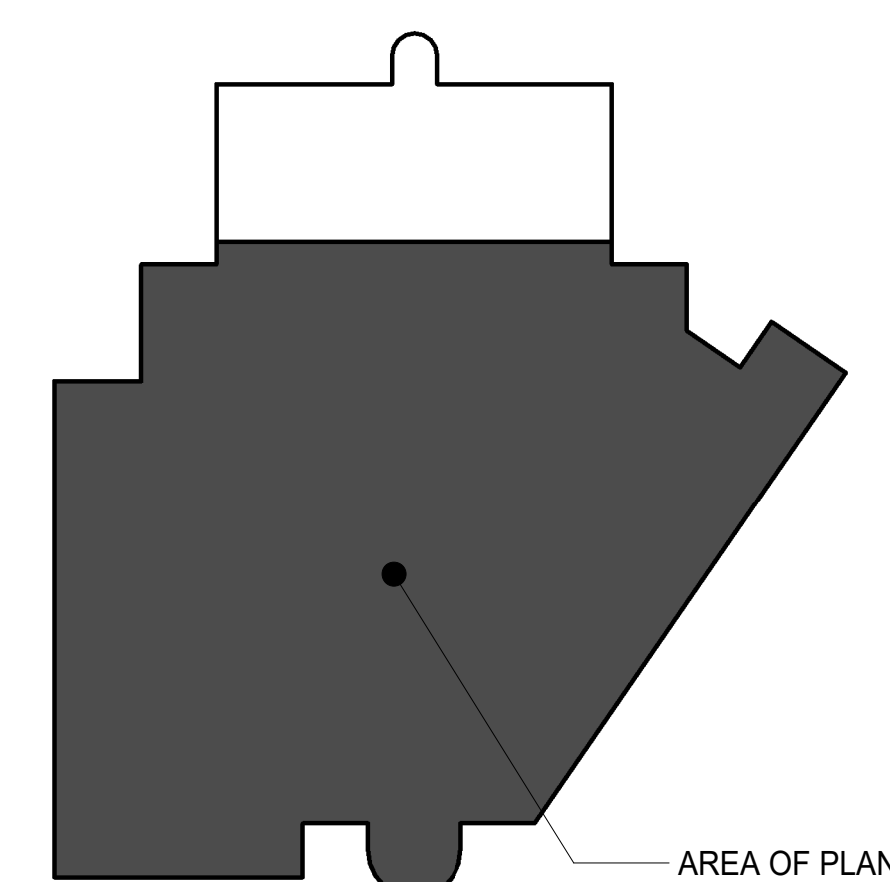

02 KEYPLAN

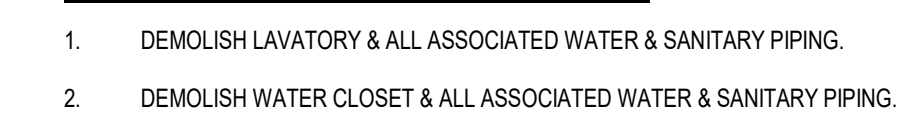

© Copyright 2018 Shinberg-Levinas Architectural Design Inc.
All rights reserved worldwide

ANJUMAN-E-EZZI MASJID MOSQUE


GUTSCHICK, LITTLE & WEBER, P.A.
3909 NATIONAL DRIVE, SUITE 250
BURTONSVILLE, MD 20866
(301) 421-4024

MELEY MENGSTU
10406 HEADLY CT
FAIRFAX VA 22032
(571) 357-8098

FRIEDMAN ENGINEERING, LLC
13975 CONNECTICUT AVE., STE 220
SILVER SPRING, MD 20906
(301) 298-5070

ASTUTE ENGINEERING
8614 WESTWOOD CENTER DR., SUITE 440
VIENNA, VA 22182
(202) 400-2004

NYIKOS-GARCIA FOODSERVICE DESIGN
18219-A FLOWER HILL WAY
GAITHERSBURG, MD 20879
(240) 683-9530

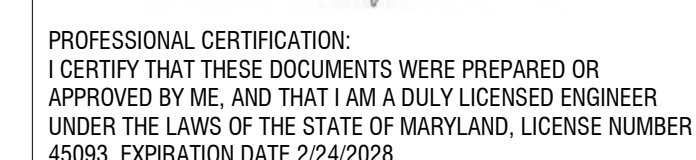SEAL

DATE: 08/17/2026

SCALE: As indicated

P111

02 | KEYPLAN
SCALE: 3/64" = 1'-0"






P200



01 00 LEVEL NEW WORK PLAIN
SCALE: 1/4" = 1'-0"

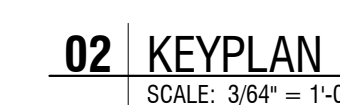

02 | KEYPLAN

Shinberg Levinas 5101 Wisconsin Ave #310 T 202.244.5101
Architectural Design Inc. Washington, DC 20016 F 202.244.5363

Designs and drawings are protected by copyright, and may not be reused, copied or reproduced without the expressed written consent of the entity above.

© Copyright 2018 ShinbergLevinas Architectural Design Inc.
All rights reserved worldwide

OWNER
ANJUMAN-E-EZZI MASJID MOSQUE

GUTSCHICK, LITTLE & WEBER, P.A.
3909 NATIONAL DRIVE, SUITE 250
BURTONSVILLE, MD 20866
(301) 421-4024

MELEY MENGSTU
10406 HEADLY CT
FAIRFAX VA 22032
(571) 357-8098

FRIEDMAN ENGINEERING, LLC
13975 CONNECTICUT AVE., STE 220
SILVER SPRING, MD 20906
(301) 298-5070

ASTUTE ENGINEERING
8614 WESTWOOD CENTER DR., SUITE 440
VIENNA, VA 22182
(202) 400-2004

NYIKOS-GARCIA FOODSERVICE DESIGN
18219-A FLOWER HILL WAY
GAITHERSBURG, MD 20879
(240) 683-9530

[illegible]

Seal of the State of Maryland Professional Engineer
 Todd D. Friedman
 45093
 State of Maryland
 PROFESSIONAL ENGINEER

PROFESSIONAL CERTIFICATION:
I CERTIFY THAT THESE DOCUMENTS WERE PREPARED OR
APPROVED BY ME, AND THAT I AM A DULY LICENSED ENGINEER
UNDER THE LAWS OF THE STATE OF MARYLAND, LICENSE NUMBER
45093, EXPIRATION DATE 2/24/2028.

DATE: 08/17/2026

SCALE: As indicated

PLUMBING 00 LEVEL
SANITARY/VENT PLAN

P201



01 | 01 LEVEL NEW WORK PLAN
SCALE: 1/4" = 1'-0"




02 | KEYPLAN
SCALE: 3/64" = 1'-0"

NYIKOS-GARCIA FOODSERVICE DESIGN
18219-A FLOWER HILL WAY
GAITHERSBURG, MD 20879
(240) 683-9530

[illegible]

SEAL

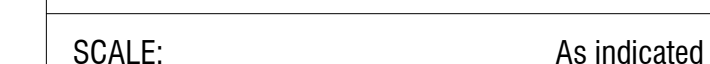

P202




Shinberg Levinas 5101 Wisconsin Ave #310 T 202.244.5101
Architectural Design Inc. Washington, DC 20016 F 202.244.5363

Designs and drawings are protected by copyright, and may not be reused, copied or reproduced without the expressed written consent of the entity above.

© Copyright 2018 ShinbergLevinas Architectural Design Inc.
All rights reserved worldwide


NYIKOS-GARCIA FOODSERVICE DESIGN
18219-A FLOWER HILL WAY
GAITHERSBURG, MD 20879
(240) 683-9530

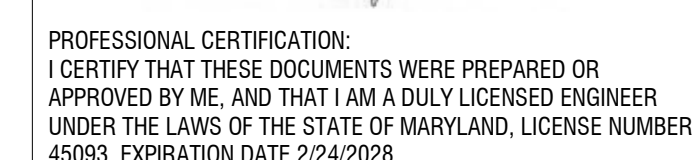SEAL


DATE: 08/17/2026

SCALE: As indicated

P203

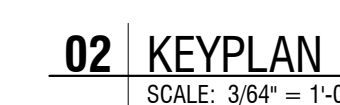


SCALE: 3/64" = 1'-0"

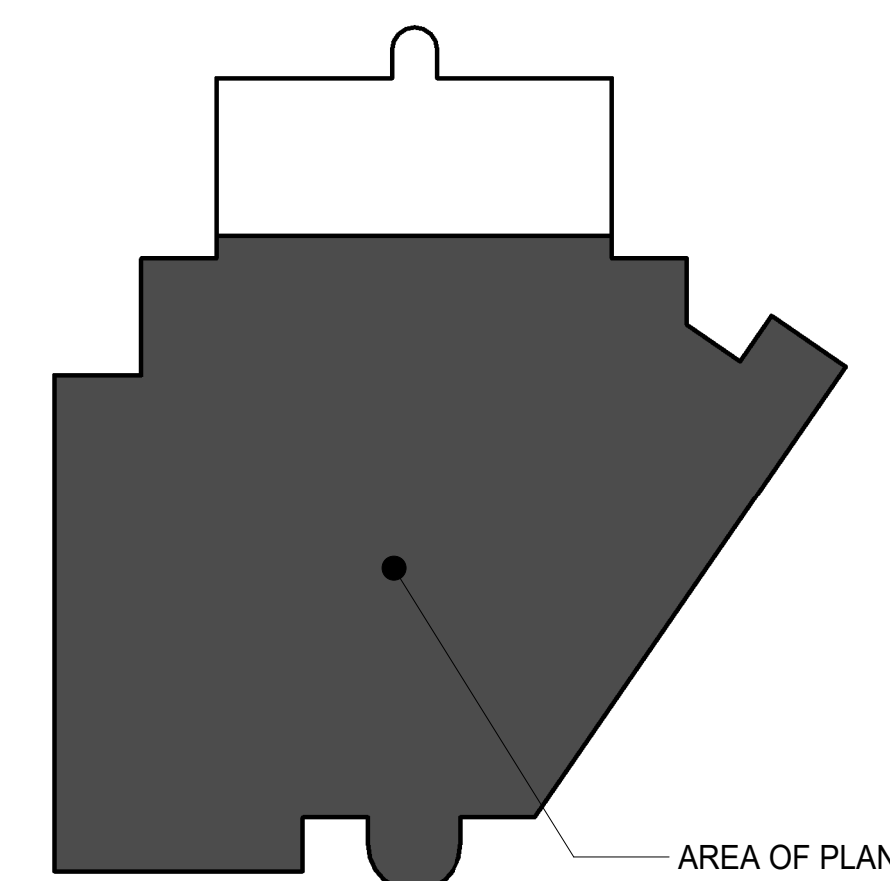

02 | **KEYPLAN**
SCALE: 3/64" = 1'-0"

P204

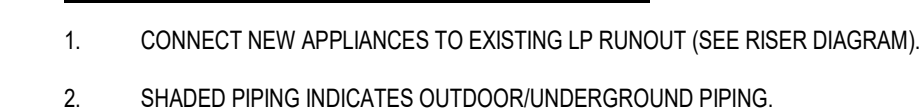

© Copyright 2018 Shinberg,Levinas Architectural Design Inc.
All rights reserved worldwide

AN HUMAN-E-ETI MASJID MOSQUE

GUTSCHICK, LITTLE & WEBER, P.A.
3909 NATIONAL DRIVE, SUITE 250
BURTONSVILLE, MD 20866
(301) 421-4024

MELEY MENGSTU
10406 HEADLY CT
FAIRFAX VA 22032
(571) 357-8098

FRIEDMAN ENGINEERING, LLC
13975 CONNECTICUT AVE., STE 22
SILVER SPRING, MD 20906
(301) 298-5070

ASTUTE ENGINEERING
8614 WESTWOOD CENTER DR., SUITE 440
VIENNA, VA 22182
(202) 400-2004

NYIKOS-GARCIA FOODSERVICE DESIGN
18219-A FLOWER HILL WAY
GAITHERSBURG, MD 20879
(240) 683-9530

[illegible]

Seal of the State of Maryland Professional Engineer. The seal is circular with the text "STATE OF MARYLAND" at the top and "PROFESSIONAL ENGINEER" at the bottom. In the center is the coat of arms of the State of Maryland. Below the coat of arms is the license number "45093". The name "TODD D. FRIEDMAN" is written across the seal.

Designed by
 Todd Friedman
 TDF@ECONOMAC.COM


PROFESSIONAL CERTIFICATION:
I CERTIFY THAT THESE DOCUMENTS WERE PREPARED OR
APPROVED BY ME, AND THAT I AM A DULY LICENSED ENGINEER
UNDER THE LAWS OF THE STATE OF MARYLAND, LICENSE NUMBER
45093 EXPIRATION DATE 2/24/2028

DATE: 08/17/2026

SCALE:	As indicated
--------	--------------


P301

02 | **KEYPLAN**
SCALE: 3/64" = 1'-0"

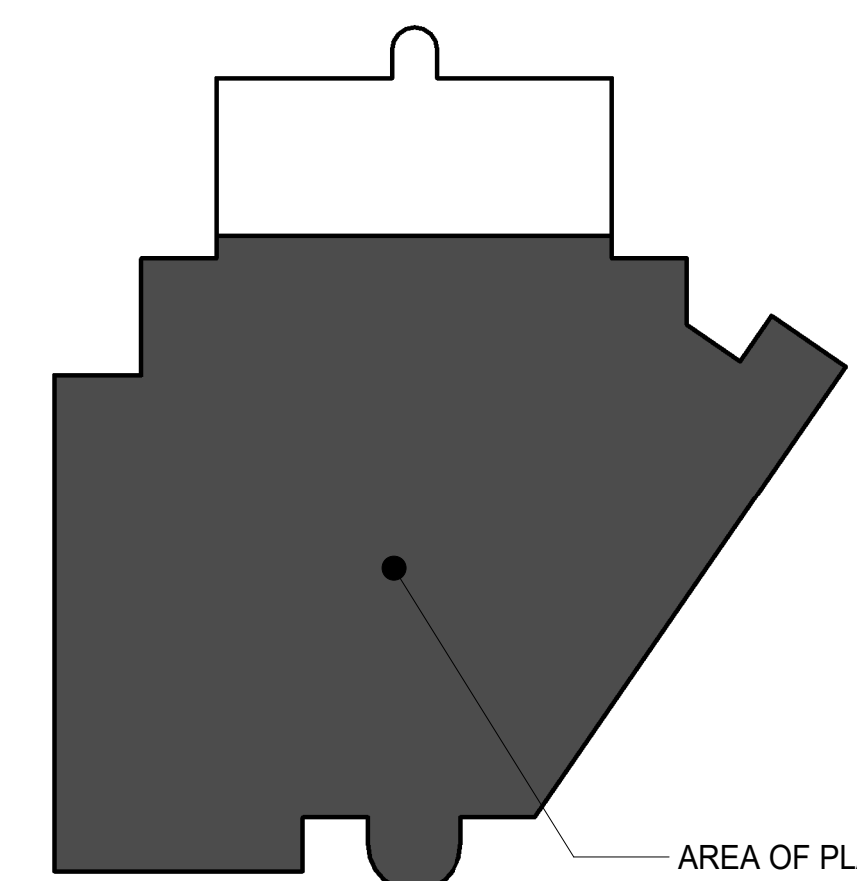



01 | 01 LEVEL NEW WORK PLAN
SCALE: 1/4" = 1'-0"

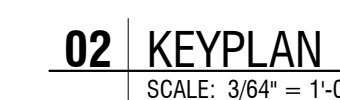

02 | **KEYPLAN**
SCALE: 3/64" = 1'-0"

Shinberg Levinas 5101 Wisconsin Ave #310 T 202.244.5101
Architectural Design Inc. Washington, DC 20016 F 202.244.5363

Designs and drawings are protected by copyright, and may not be reused, copied or reproduced without the expressed written consent of the entity above.

© Copyright 2018 ShinbergLevinas Architectural Design Inc.
All rights reserved worldwide

OWNER
ANIL MANI EZZI MASJID MOSQUE

GUTSCHICK, LITTLE & WEBER, P.A.
3909 NATIONAL DRIVE, SUITE 250
BURTONSVILLE, MD 20866
(301) 421-4024

MELEY MENGSTU
10406 HEADLY CT
FAIRFAX VA 22032
(571) 357-8098


FRIEDMAN ENGINEERING, LLC
13975 CONNECTICUT AVE., STE 220
SILVER SPRING, MD 20906
(301) 298-5070

ASTUTE ENGINEERING
8614 WESTWOOD CENTER DR., SUITE 440
VIENNA, VA 22182
(202) 400-2004

NYIKOS-GARCIA FOODSERVICE DESIGN
18219-A FLOWER HILL WAY
GAITHERSBURG, MD 20879
(240) 683-9530

[illegible]

SEAL

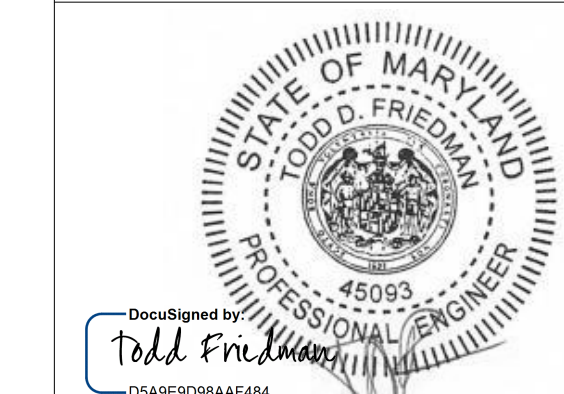

PROFESSIONAL CERTIFICATION:
I CERTIFY THAT THESE DOCUMENTS WERE PREPARED OR
APPROVED BY ME, AND THAT I AM A DULY LICENSED ENGINEER
UNDER THE LAWS OF THE STATE OF MARYLAND, LICENSE NUMBER
45093, EXPIRATION DATE 2/24/2028.

DATE: 08/17/2026

SCALE: As indicated


PLUMBING 01 LEVEL
WATER/GAS PLAN

P302



SCALE: 3/64" = 1'

— AREA OF PLAIN

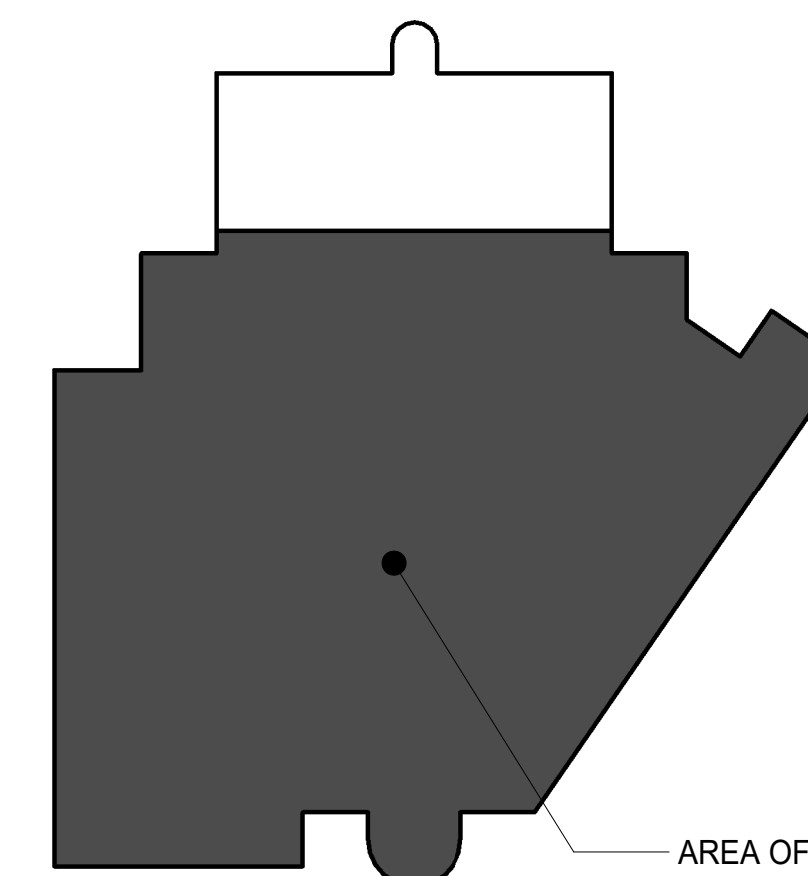

PLUMBING 02 LEVEL
WATER/GAS PLAN

P303

SHINBERG.LEVINAS

Designs and drawings are protected by copyright, and may not be reused, copied or reproduced without expressed written consent of the entity above.

© Copyright 2013 Shinberg/Levinas Architectural Design Inc.
All rights reserved worldwide

**ANJUMAN-E-EZZI
MASJID**

18728 NEW HAMPSHIRE AVE.
ASHTON, MARYLAND 20861

OWNER

ANJUMAN-E-EZZI MASJID MOSQUE

CIVIL ENGINEER

GUTSCHICK, LITTLE & WEBER, P.A.
3909 NATIONAL DRIVE, SUITE 250
BURTONSVILLE, MD 20866
(301) 421-4024

STRUCTURAL ENGINEER

MELEY MENGSTU
10406 HEADLY CT
FAIRFAX VA 22032
(571) 357-8098

MP+FP ENGINEER

FRIEDMAN ENGINEERING, LLC
13975 CONNECTICUT AVE., STE 220
SILVER SPRING, MD 20906
(301) 298-5070

ELECTRICAL

ASTUTE ENGINEERING
8614 WESTWOOD CENTER DR., SUITE 440
VIENNA, VA 22182
(202) 400-2004

KITCHEN / FOOD SERVICE

NYIKOS-GARCIA FOODSERVICE DESIGN
 18219-A FLOWER HILL WAY
 GAITHERSBURG, MD 20879
 (240) 683-9530

ISSUES

[illegible]

SEARCH



PROFESSIONAL CERTIFICATION:
I CERTIFY THAT THESE DOCUMENTS WERE PREPARED OR
APPROVED BY ME, AND THAT I AM A DULY LICENSED ENGINEER
UNDER THE LAWS OF THE STATE OF MARYLAND, LICENSE NUMBER
45093, EXPIRATION DATE 2/24/2028.

DATE: 08/17/202

SCALE: As indicated



© Copyright 2018 Shinberg/Lewis Architectural Design Inc.
All rights reserved worldwide

NYIKOS-GARCIA FOODSERVICE DESIGN
18219-A FLOWER HILL WAY
GAITHERSBURG, MD 20879
(240) 683-9530

SCALE:	As indicated
--------	--------------

P501

1 SANITARY RISER DIAGRAM

A. FOR KITCHEN EQUIPMENT / FIXTURE SPECIFICATIONS AND DETAILS, REFER TO KITCHEN EQUIPMENT PLAN & DETAILS.

B. FIXTURE LABELS IN PARENTHESIS "()" INDICATE THE TAG DESIGNATION OF THE KITCHEN CONSULTANT.

Shinberg Levinas 5101 Wisconsin Ave #310 T 202.244.5101
Architectural Design Inc. ington, DC 20016 F 202.244.5363

© Copyright 2018 Shinberg/Lewis Architectural Design Inc.
All rights reserved worldwide

18728 NEW HAMPSHIRE AVE.
ASHTON, MARYLAND 20861

OWNER
ANJUMAN-E-EZZI MASJID MOSQUE

CIVIL ENGINEER
GUTSCHICK, LITTLE & WEBER, P.A.
3909 NATIONAL DRIVE, SUITE 250
BURTONSVILLE, MD 20866
(301) 421-4024

STRUCTURAL ENGINEER
MELEY MENGSTU
10406 HEADLY CT
AIRFAX VA 22032
(571) 357-8098

MP+FP ENGINEER
FRIEDMAN ENGINEERING, LLC
13975 CONNECTICUT AVE., STE 220
SILVER SPRING, MD 20906
(301) 298-5070

ELECTRICAL
ASTUTE ENGINEERING
8614 WESTWOOD CENTER DR., SUITE 440
VIENNA, VA 22182
(202) 400-2004

KITCHEN / FOOD SERVICE
 NYIKOS-GARCIA FOODSERVICE DESIGN
 18219-A FLOWER HILL WAY
 GAITHERSBURG, MD 20879
 (240) 683-9530

ISSUES

[illegible]

SEAL




PROFESSIONAL CERTIFICATION:
I CERTIFY THAT THESE DOCUMENTS WERE PREPARED OR
APPROVED BY ME, AND THAT I AM A DULY LICENSED ENGINEER
UNDER THE LAWS OF THE STATE OF MARYLAND, LICENSE NUMBER
45093, EXPIRATION DATE 2/24/2028.

DATE: 08/17/2026

SCALE: As indicated

PLUMBING DIAGRAMS

P502

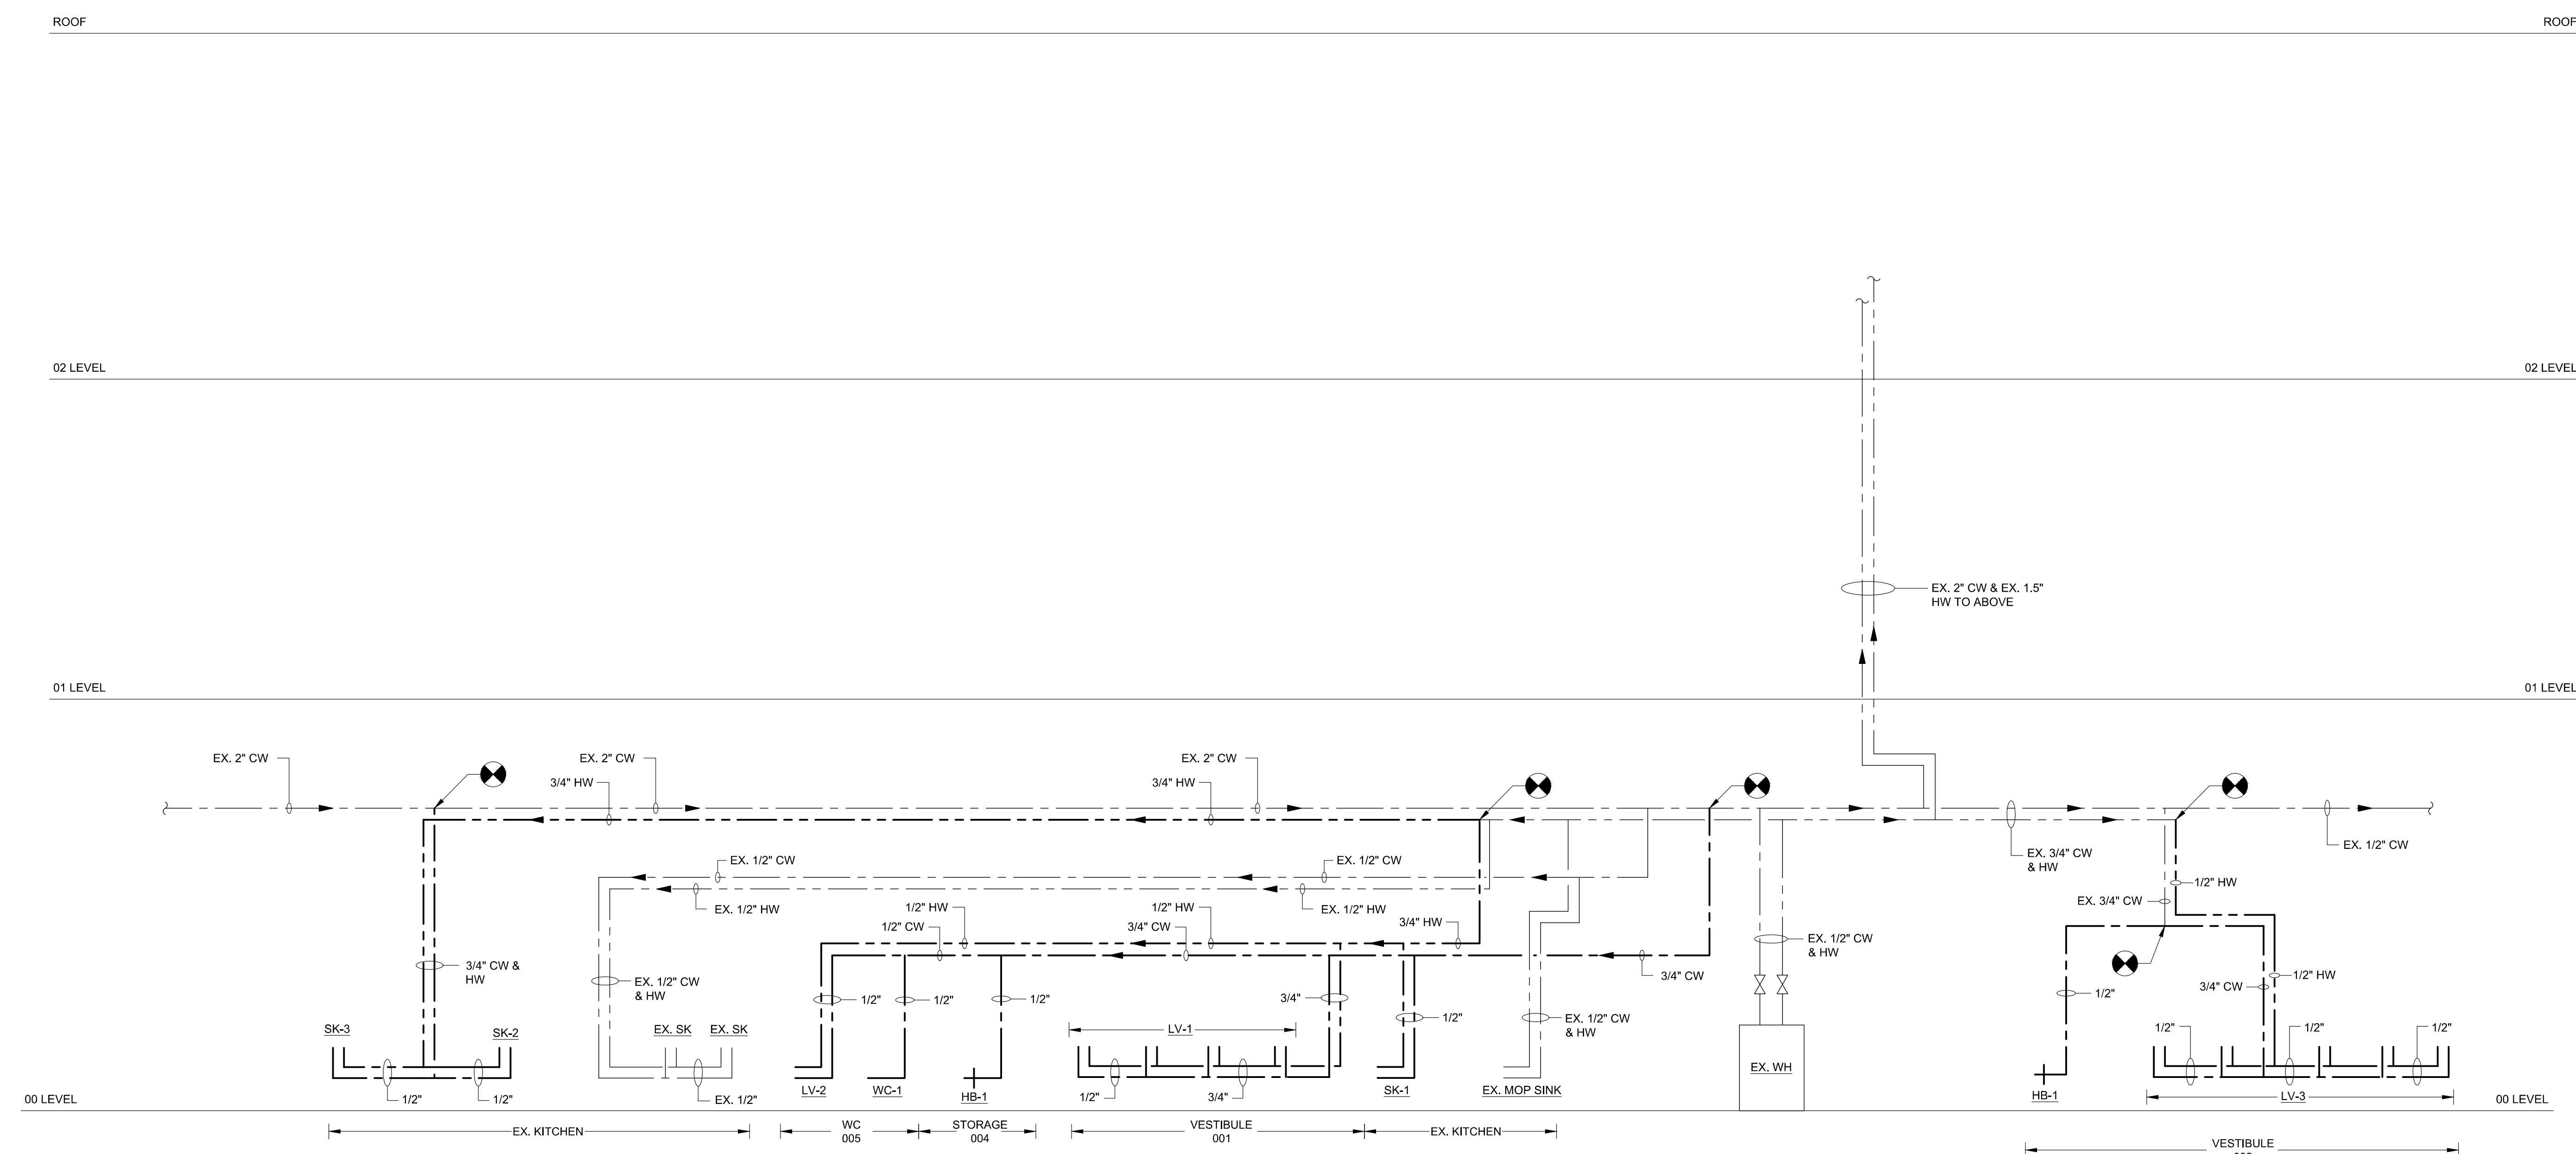


1 DOMESTIC WATER RISER DIAGRAM

GREASE INTERCEPTOR SCHEDULE									
DESIGNATION	LOCATION	INLET / OUTLET PIPE SIZE	GREASE CAPACITY (LBS)	VOLUME (GAL)	FLOW RATE (GPM)	DIMENSIONS			MANUFACTURER & MODEL NUMBER
						LENGTH (IN)	WIDTH (IN)	HEIGHT (IN)	
GT-1	BURIED OUTSIDE KITCHEN	4"	3048	510	100	94	46	50	SCHIER GB-500

NOTES:

- PROVIDE WITH 24" PEDESTRIAN-GRADE MANHOLE ACES COVERS AND FIELD-ADJUSTED RISERS, FOR OUTDOOR-BURIED APPLICATION. PROVIDE INTERNAL TRAP, REMOVABLE DIFFUSER BAFFLE, ADJUSTABLE MOUNTING BRACKETS, FLOW CONTROL FITTING.
- GREASE INTERCEPTOR SHALL BE ASME A112.14.3 RATED. INSTALL IN ACCORDANCE WITH THE MANUFACTURER'S SPECIFICATIONS.
- PROVIDE WITH AK-2 STRAP / ANCHOR ANTI-BUOYANCE SYSTEM.
- MANUFACTURER AND MODEL NUMBER ARE PROVIDED AS BASIS OF DESIGN. EQUAL PRODUCTS MAY BE USED UPON APPROVAL.

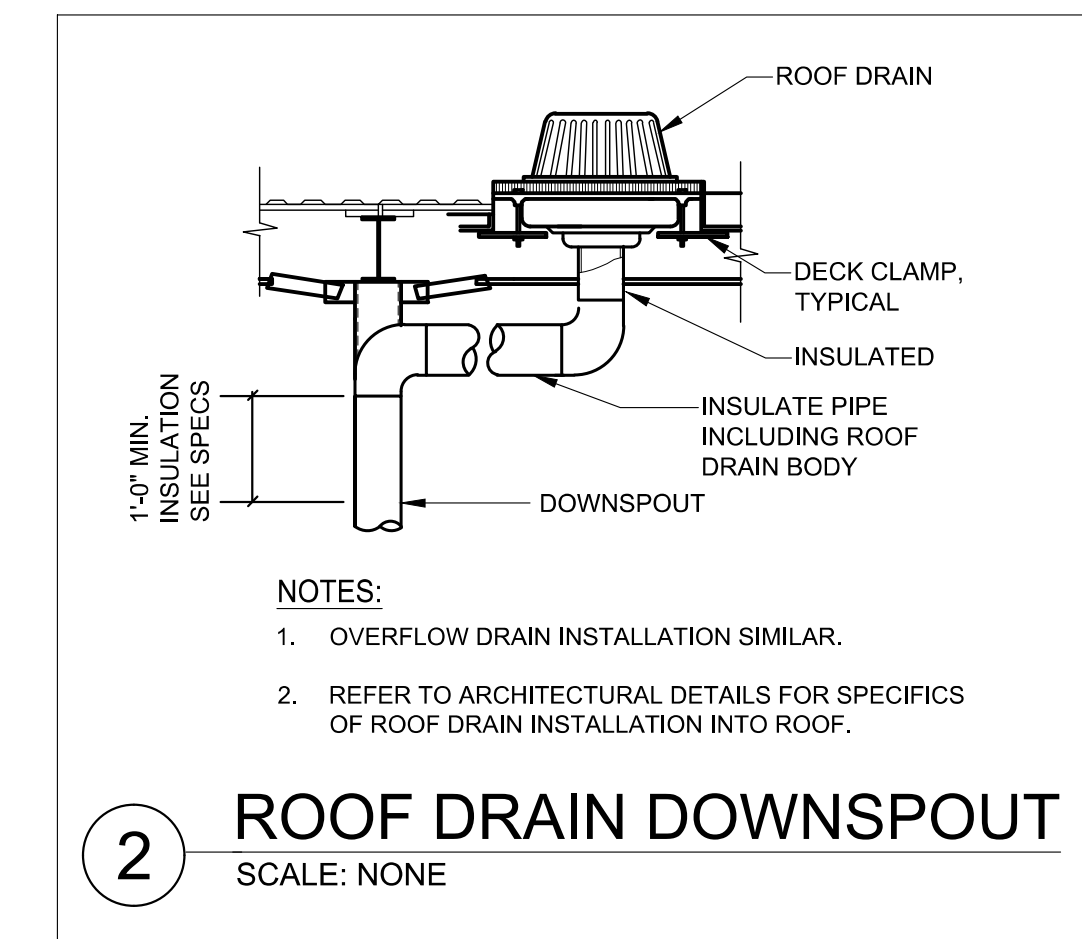

PLUMBING SCHEDULE SHEET

P701